
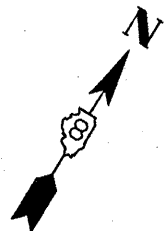
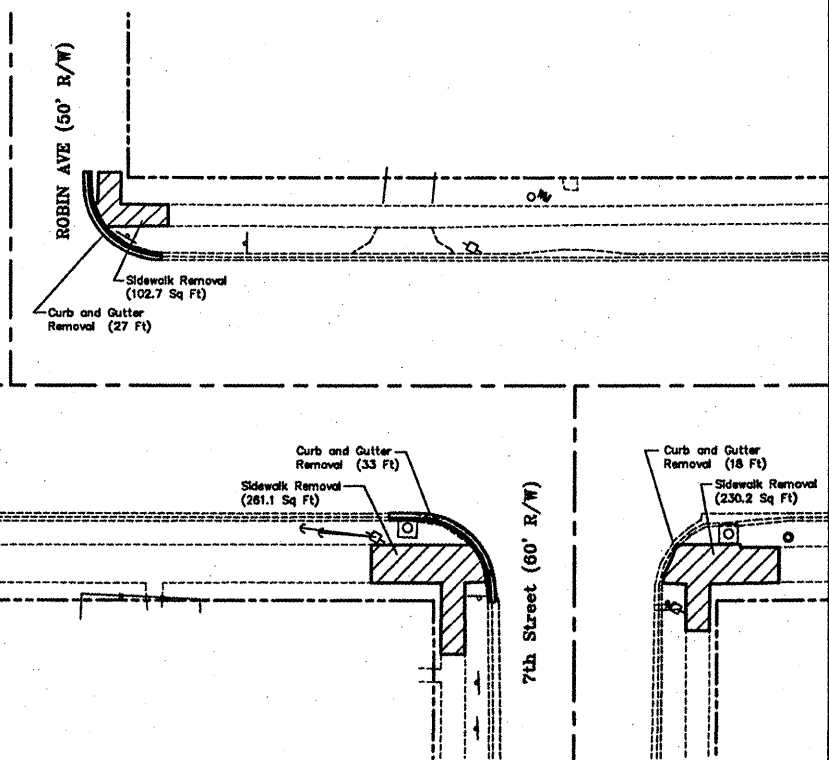
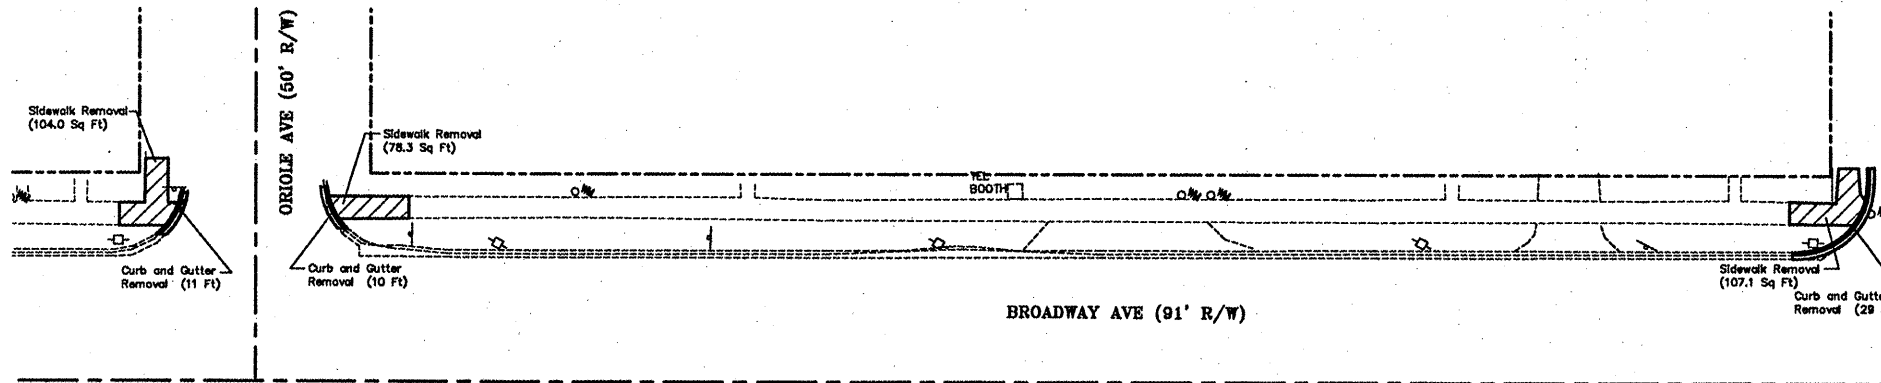
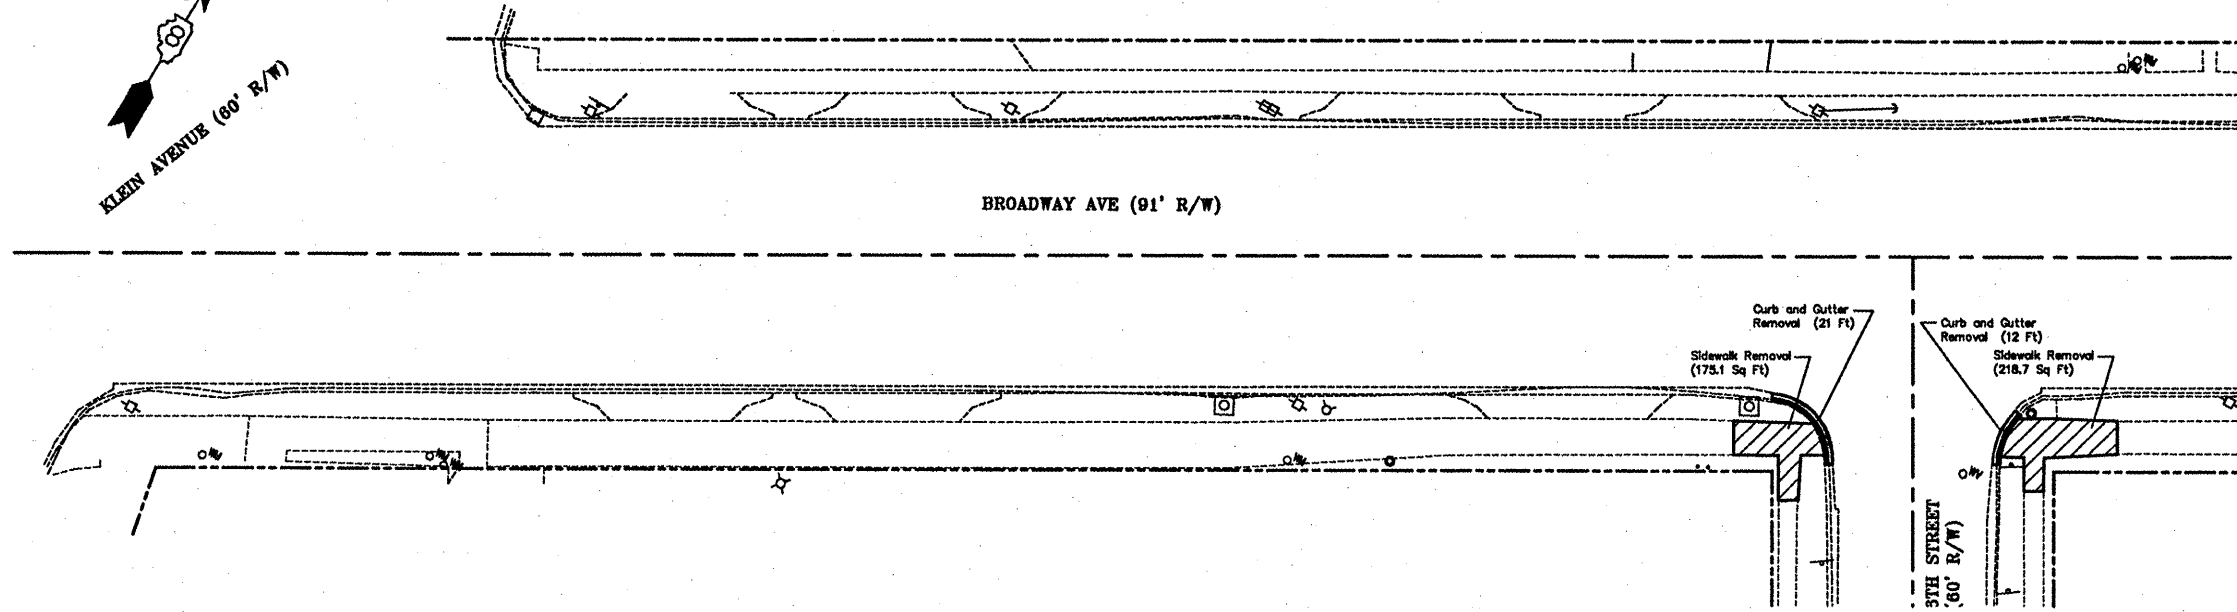


FINAL	DATE
SURVEYED	BY
PLOTTED	
NOTE BOOK	
TEMPLATE	
AREAS	
CHECKED	
NO.	

ORIGINAL	DATE
SURVEYED	BY
PLOTTED	
NOTE BOOK	
TEMPLATE	
AREAS	
CHECKED	
NO.	

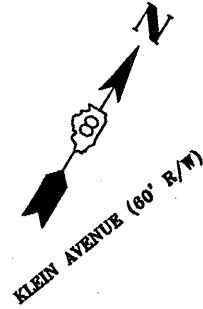

FILE	SECTION	COUNTY	TOTAL	SHEET
#	08-00047-00-SW	MADISON	19	15
STA.	---	TO STA.	---	
FED. ROAD DIST. NO.	---	BLANK	FED. AID PROJECT	

CONTRACT NO. 97398

- NOTE 1. UNDERGROUND FACILITIES, STRUCTURES, AND UTILITIES HAVE BEEN PLOTTED FROM AVAILABLE SURVEYS AND RECORDS. THEREFORE, THESE LOCATIONS MUST BE CONSIDERED APPROXIMATE ONLY. THERE MAY BE OTHERS, THE EXISTENCE OF WHICH IS PRESENTLY NOT KNOWN. VERIFICATION OF THE LOCATION OF UNDERGROUND UTILITIES SHOWN OR NOT SHOWN IS THE RESPONSIBILITY OF THE CONTRACTOR.
- NOTE 2. ALL RIGHT-OF-WAY AND PROPERTY LINES SHOWN ARE FROM PLATTED INFORMATION AND NOT THE RESULT OF A FIELD SURVEY.
- NOTE 3. CURB AND SIDEWALK REMOVAL SHALL BE DONE TO THE JOINT NEAREST TO THE LIMIT INDICATED ON THE PLANS.
- NOTE 4. CURB AND SIDEWALK REMOVAL SHALL BE DONE ACCORDING TO SECTION 440 OF THE STANDARD SPECIFICATIONS.
- NOTE 5. ALL SAW CUTS SHALL BE INCLUDED IN THE IN THE COSTS FOR THE REMOVAL ITEM. NO ADDITIONAL COMPENSATION WILL BE ALLOWED.

Juneau Associates, Inc. P.C.
CONSULTING ENGINEERS AND LAND SURVEYORS
2100 State Street, 7100 North Research Drive, 13010 Burrill Office Drive
St. Louis, MO 63103, St. Louis, MO 63103, St. Louis, MO 63103
Phone: (314) 907-1400 Phone: (314) 907-1400 Phone: (314) 907-1400
Fax: (314) 907-1400 Fax: (314) 907-1400 Fax: (314) 907-1400
Professional Service Corporation License No. 194-000386

REMOVAL PLAN

SRTS PROGRAM
VENICE, ILLINOIS
SECTION 08-000047-00-SW

REVISIONS			
NO.	DATE	BY	REMARKS

SCALE:			
1 Inch = 20 feet			
DSN.BY: SOO/CAS	DATE: 2/25/2009	SHEET	
DWN.BY: CAS	DATE: 2/25/2009	15	
CHK'D: SOO	DATE: 2/25/2009		
DWG. NO.	JOB NO. 080903	DWG.	PLAN OF 19